


NOTES
 Do NOT scale this drawing - use only figured dimensions. Any discrepancy found between this drawing and any other project related information should be immediately highlighted to the Project Coordinator and the Office. Where items are being manufactured off site ensure all necessary dimensions are taken FROM to final manufacture. This drawing is Project specific and is NOT to be used for any other purpose or product without written approval.
 © COPYRIGHT RESERVED - NO unauthorized reproduction, in any form, is permitted. ANY alteration to this drawing outside this office is NOT permitted and will void any agreement between this office and any third party.

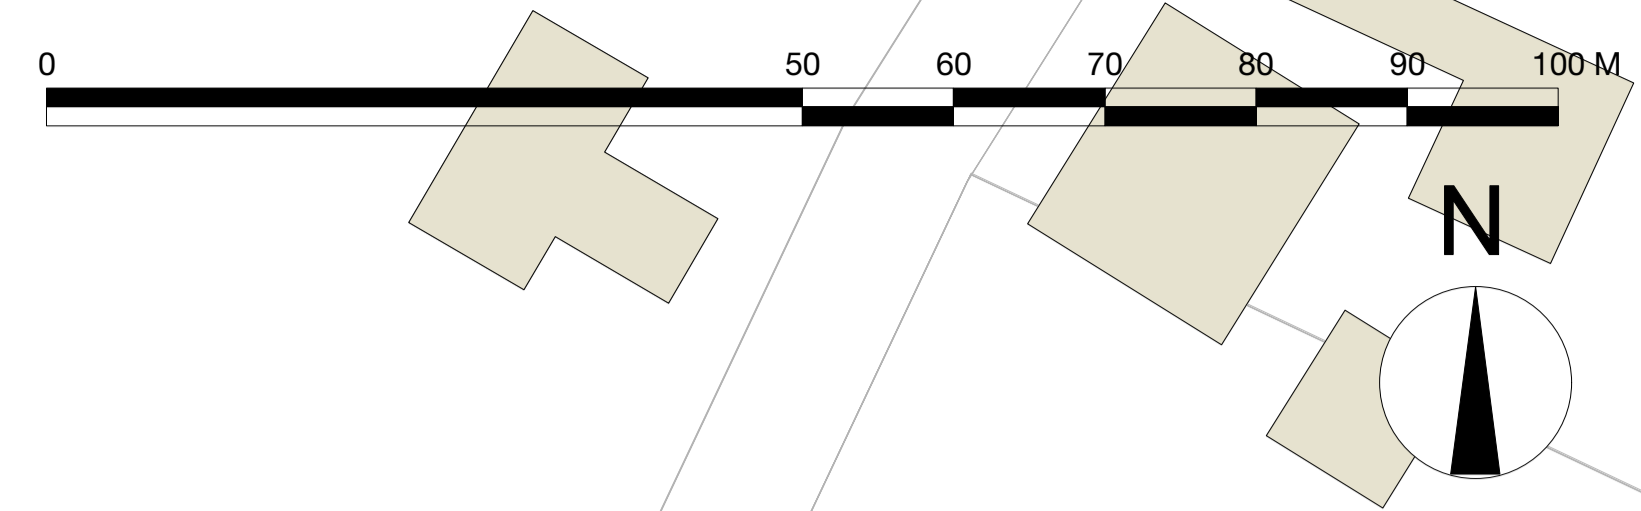

Site plan
1:500



Long site section
1:200

Hard standing vs. soft standing

All no. in sqm	Existing	Proposal
Site boundary	30263.5	30263.5
Car park 1 (larger area)	707.1	1245.1
Car park 2 (smaller area)	0	320.0
Cycle parking	0	26.4
Tennis courts	1164.8	1164.8
Play ground	728.5	728.5
Pavilion & surrounding area	156.2	156.2
Artificial football pitch	556.0	556.0
Basketball	30.8	30.8
Path	169.1	169.1
Proposed building (ground floor)	0	267.8
Path around building	0	346.4
TOTAL Hardstanding	3512.5	5011.1
Increase in hard standing	n/a	1498.6
Percentage	11.6	16.6

Rev	Issue Date	Amendment

HOOPERS ARCHITECTS

Hoopers Architects
 5 Cromwell Court
 St Peter's Street
 Ipswich
 IP11XG
 T: 01473 212846
 www.hoopersarchitects.co.uk

Project
 Melton Village Hall,
 Melton

Client
 Melton Parish Council

Drawing
 Site plan and plans

Scale Date Job-Orig-Rev No
 var@A1 01/17 3772-SK1

File Drawn Checked Stage
 3772 Village Hall CJ Feasibility